



Park Amenities

Proposed Park Design


Cross Section View:

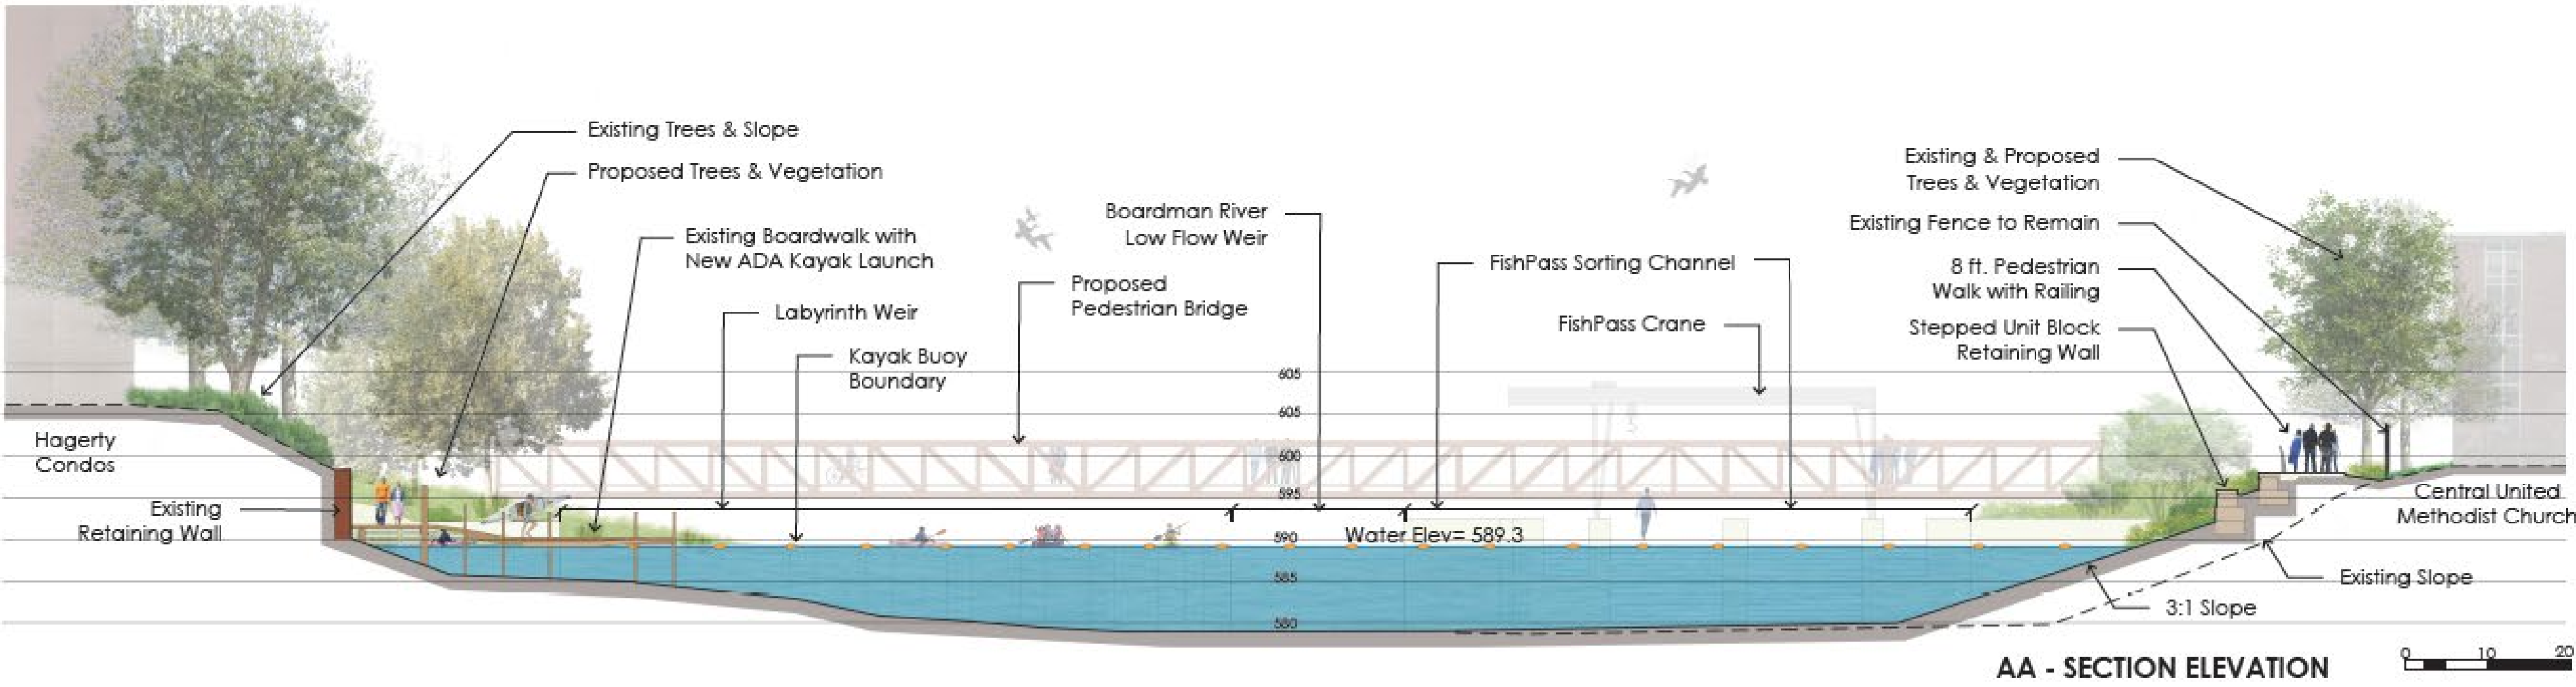


Elevation View:

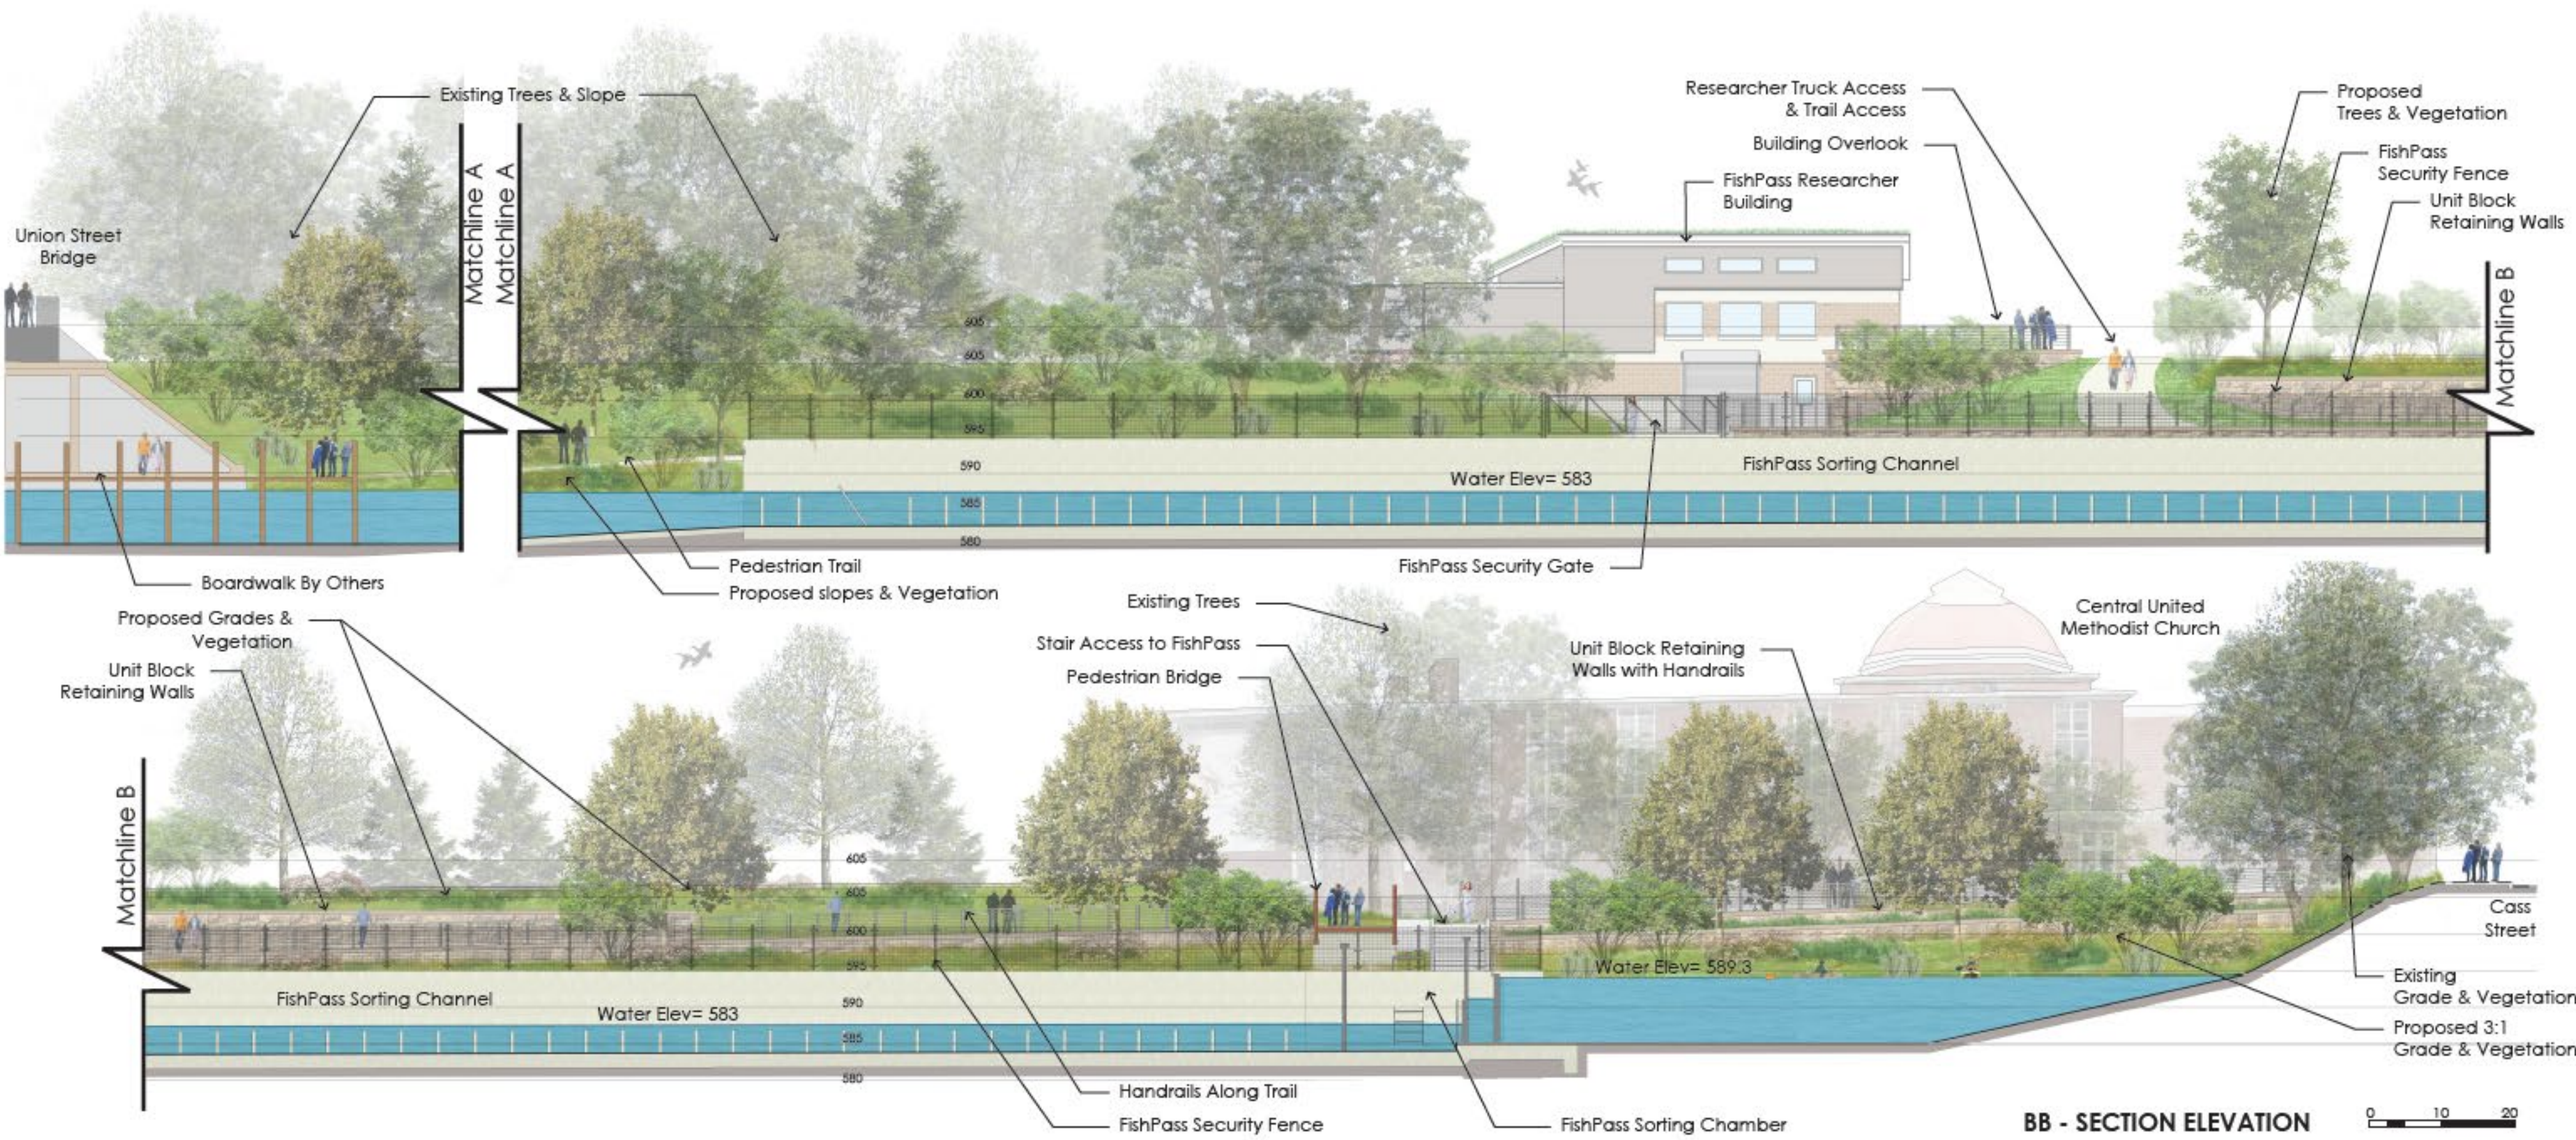

Key Map:

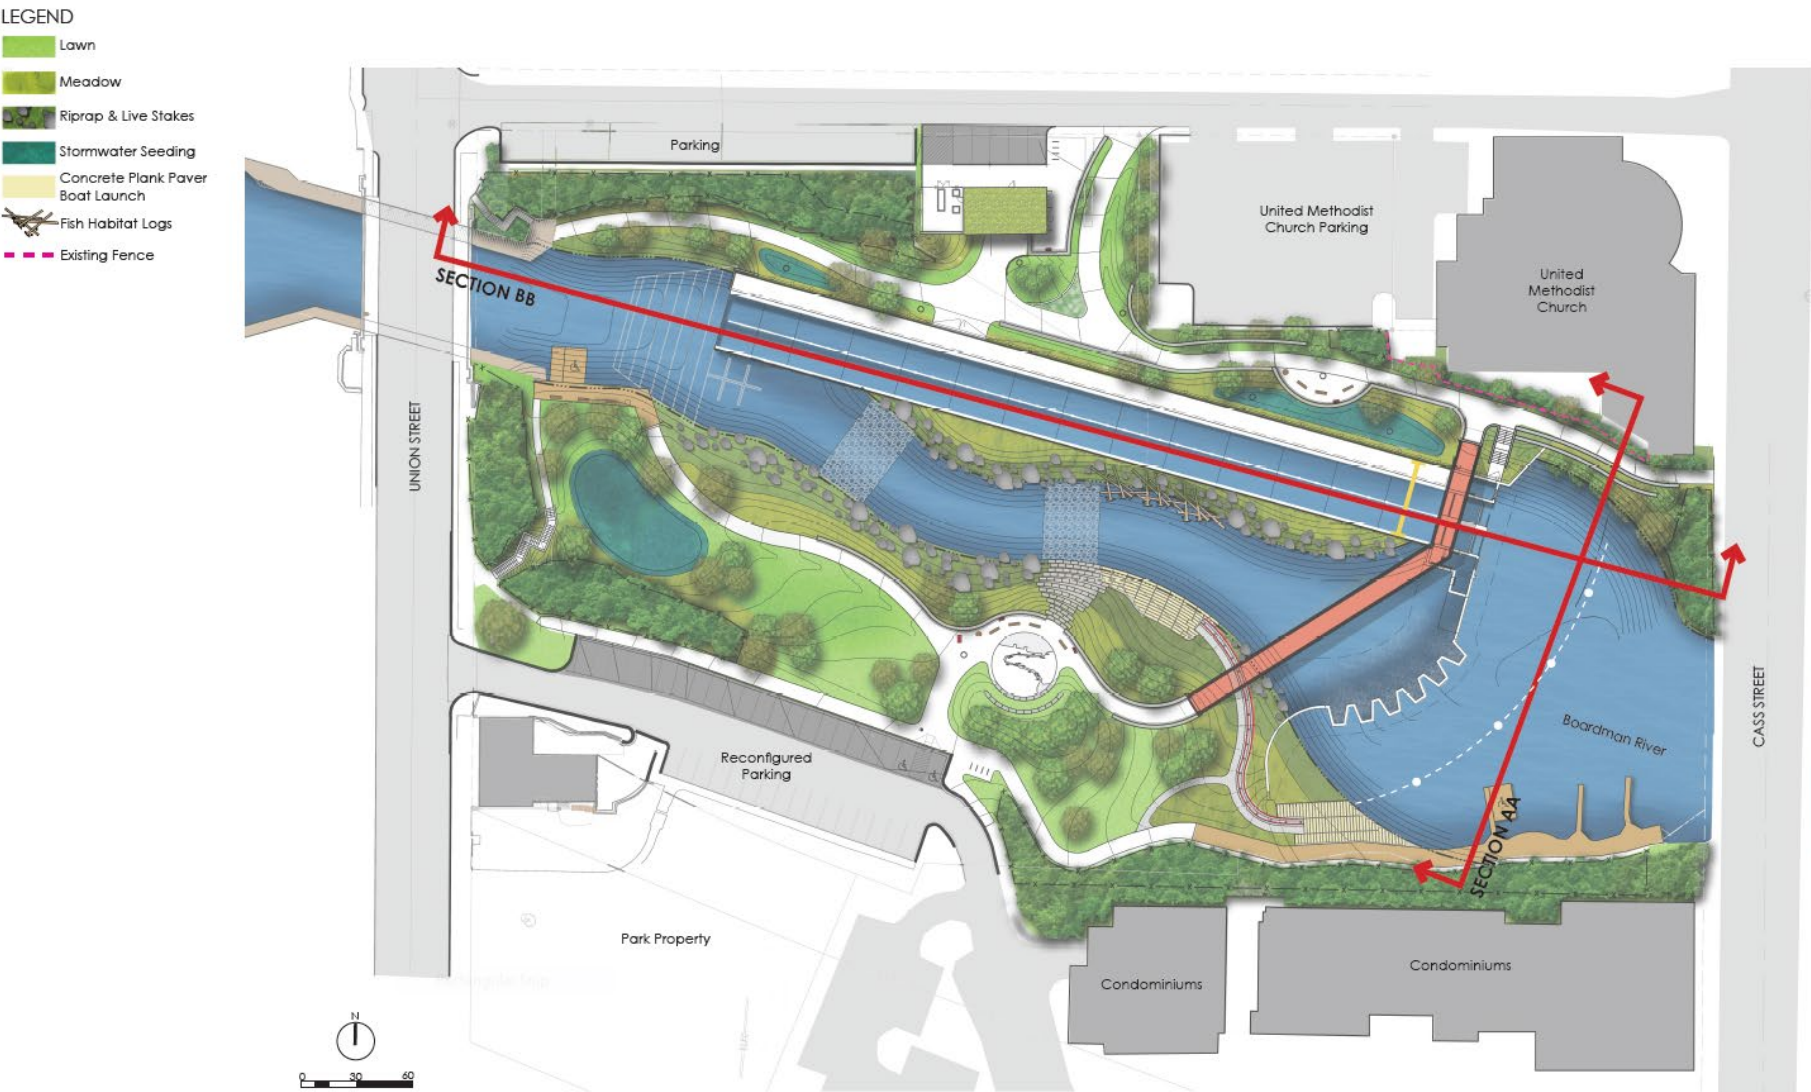

Details:

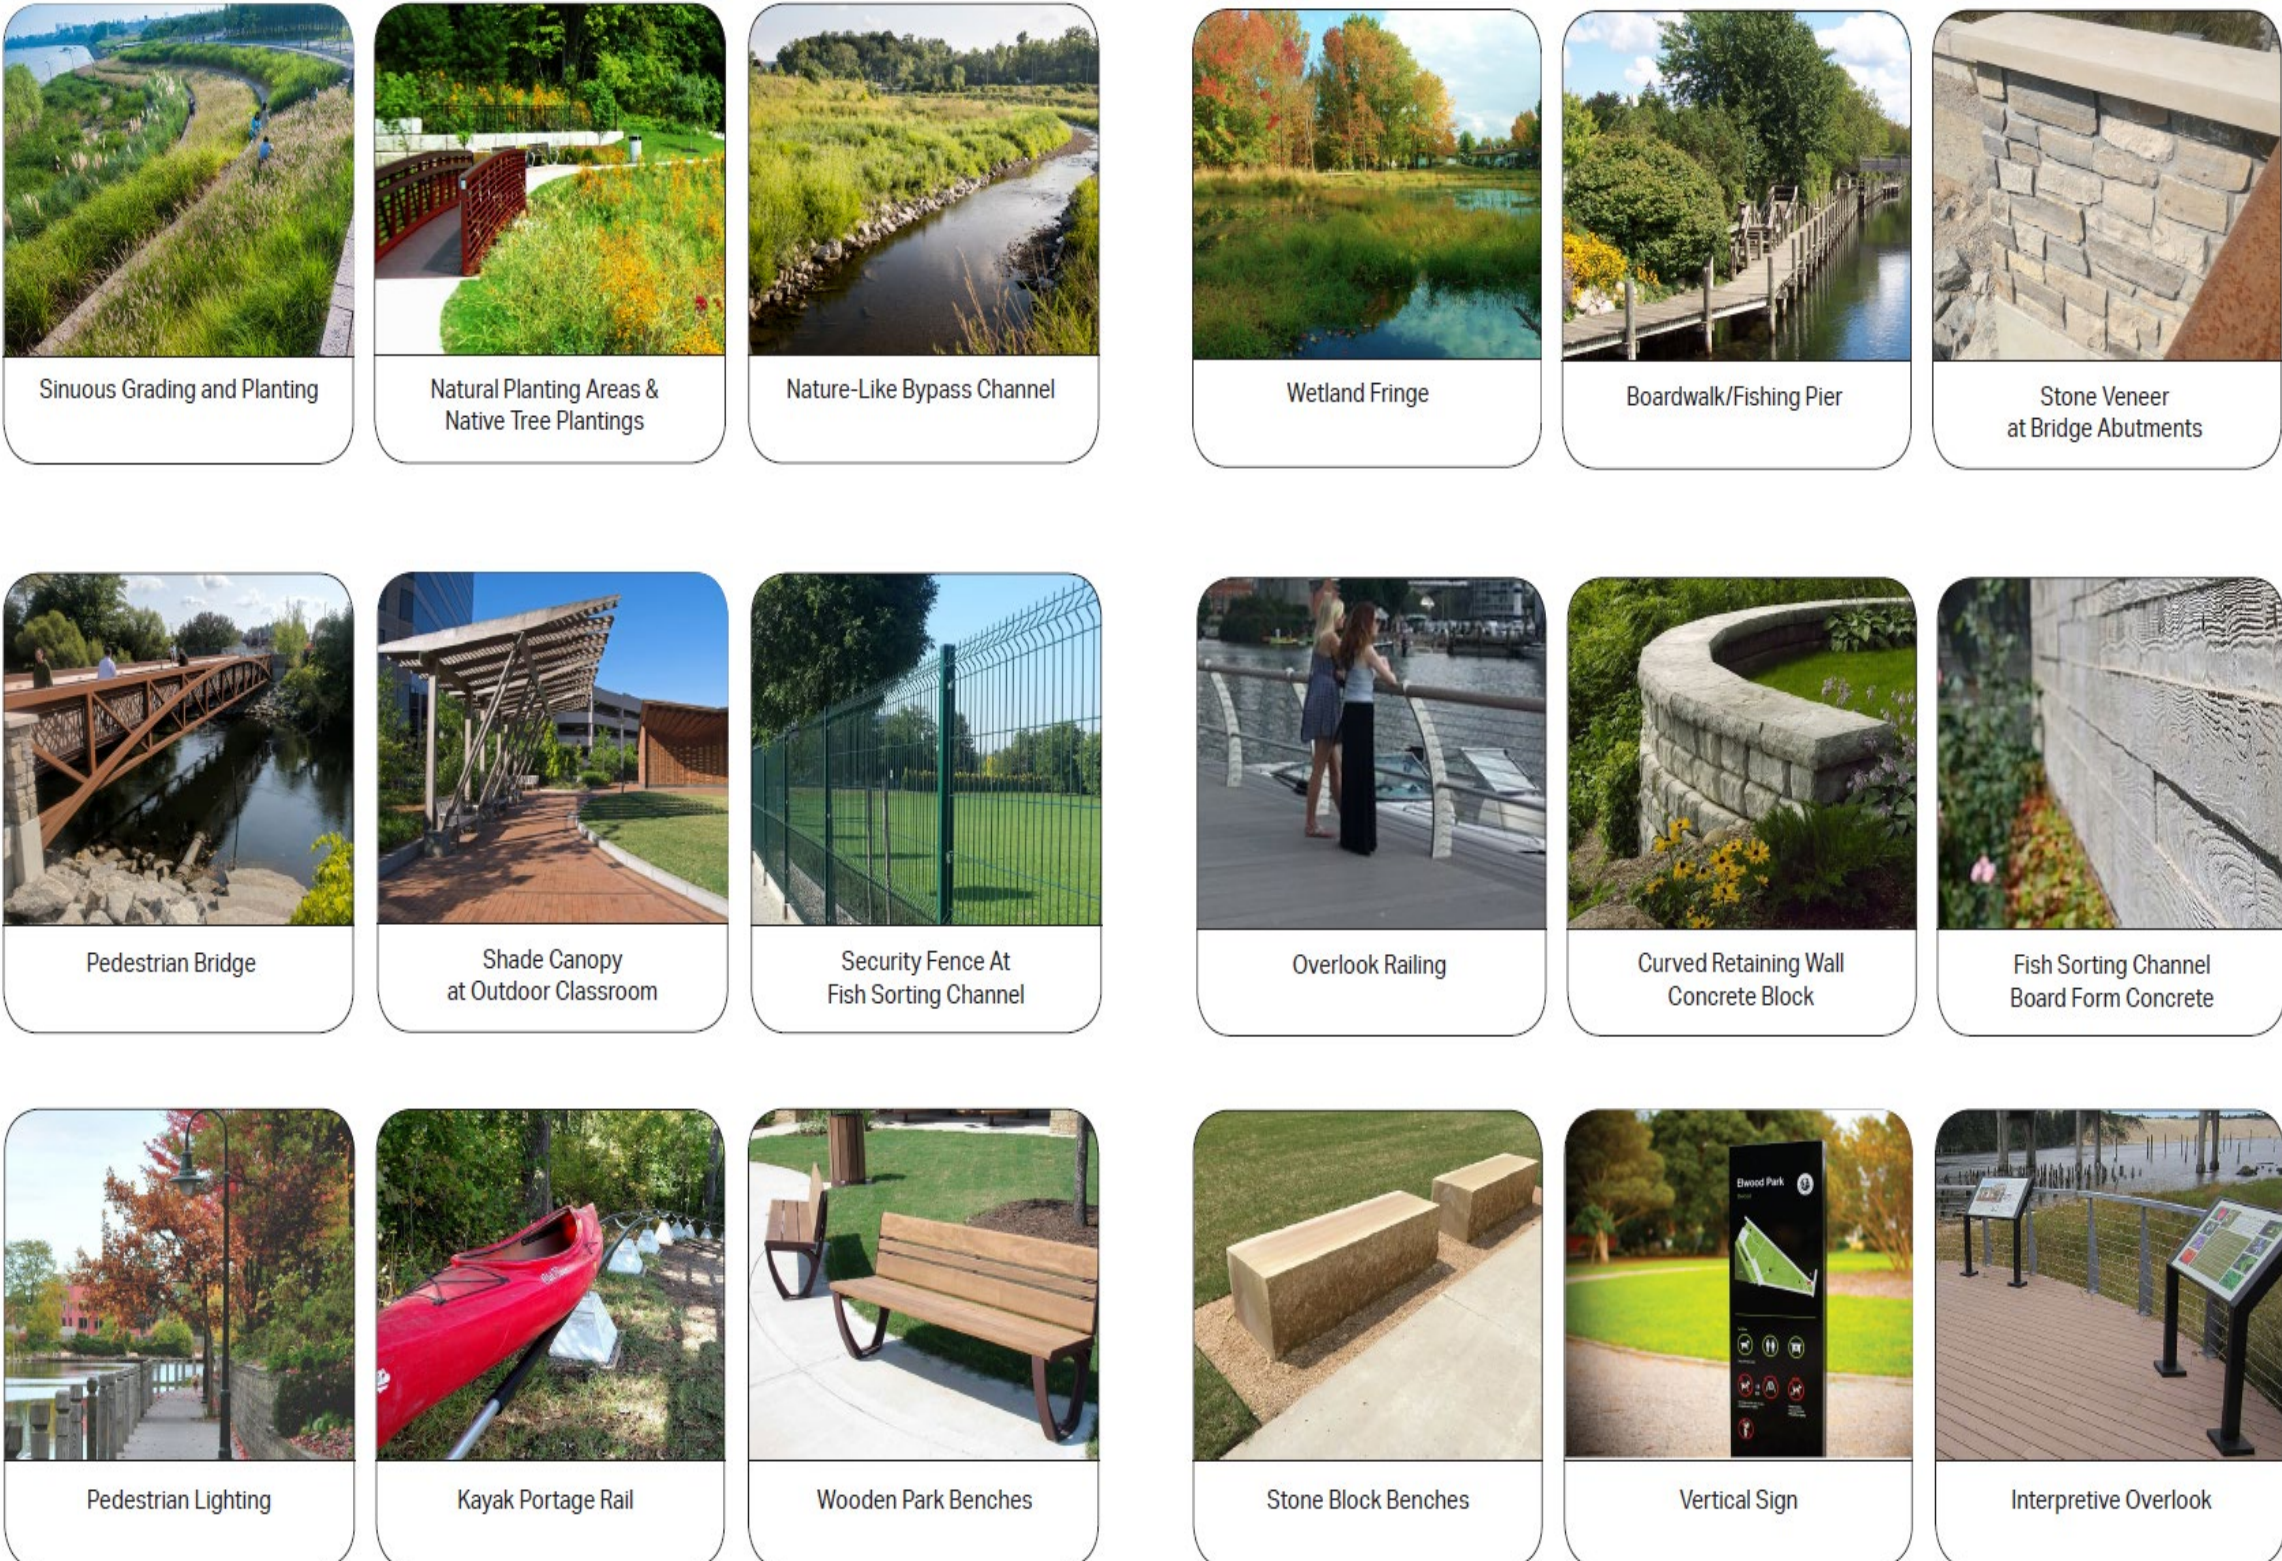

• Details are conceptual